



Cliente/
Kunde:

Progetto Nr./
Projekt Nr.:

Scala/
Maßstab

Datum/
Data:


Disegnato da/
Geplant von:

Stolzlechner
OfenBau




Cliente/ Kunde:	Progetto Nr./ Projekt Nr.:	Scala/ Maßstab <u>1 : 20</u>
Datum/ Data:	Disegnato da/ Geplant von:	



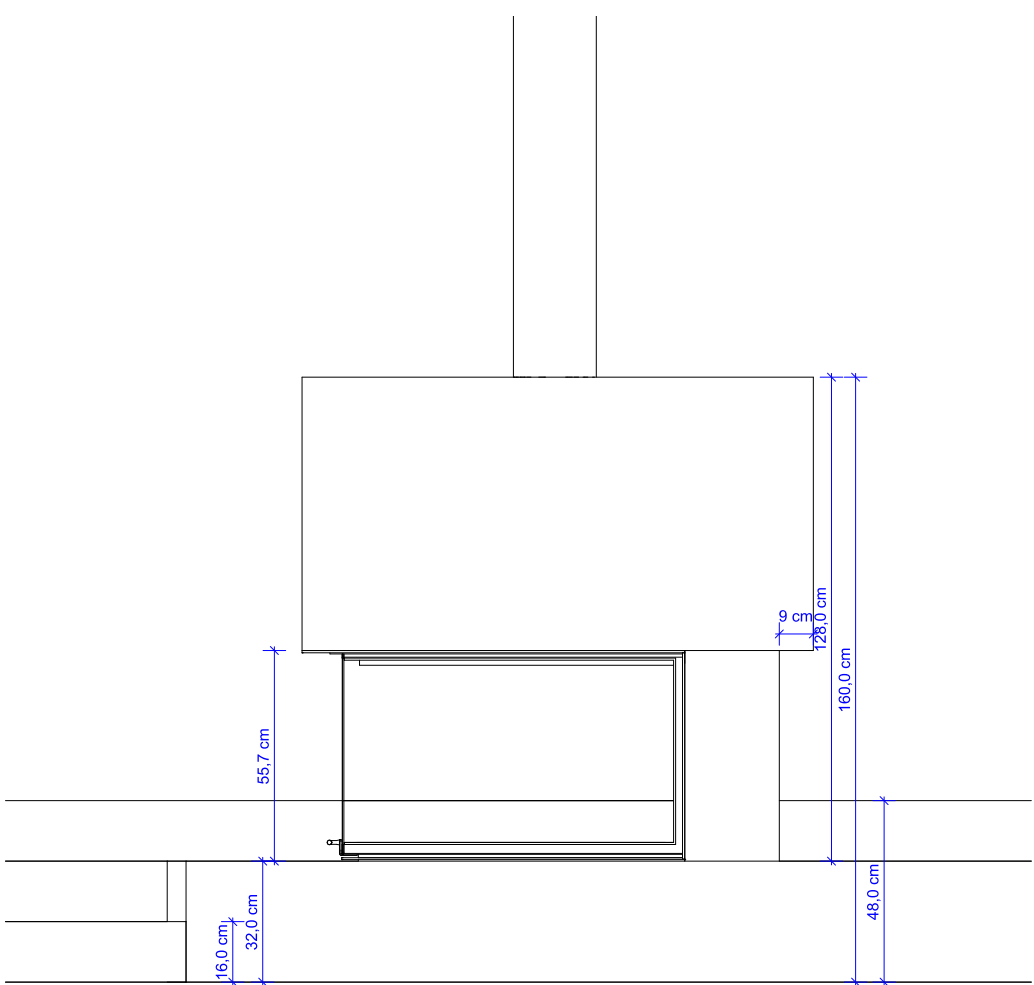

Cliente/ Kunde:	Progetto Nr./ Projekt Nr.:	Scala/ Maßstab <u>1 : 20</u>	
Datum/ Data:	Disegnato da/ Geplant von:		

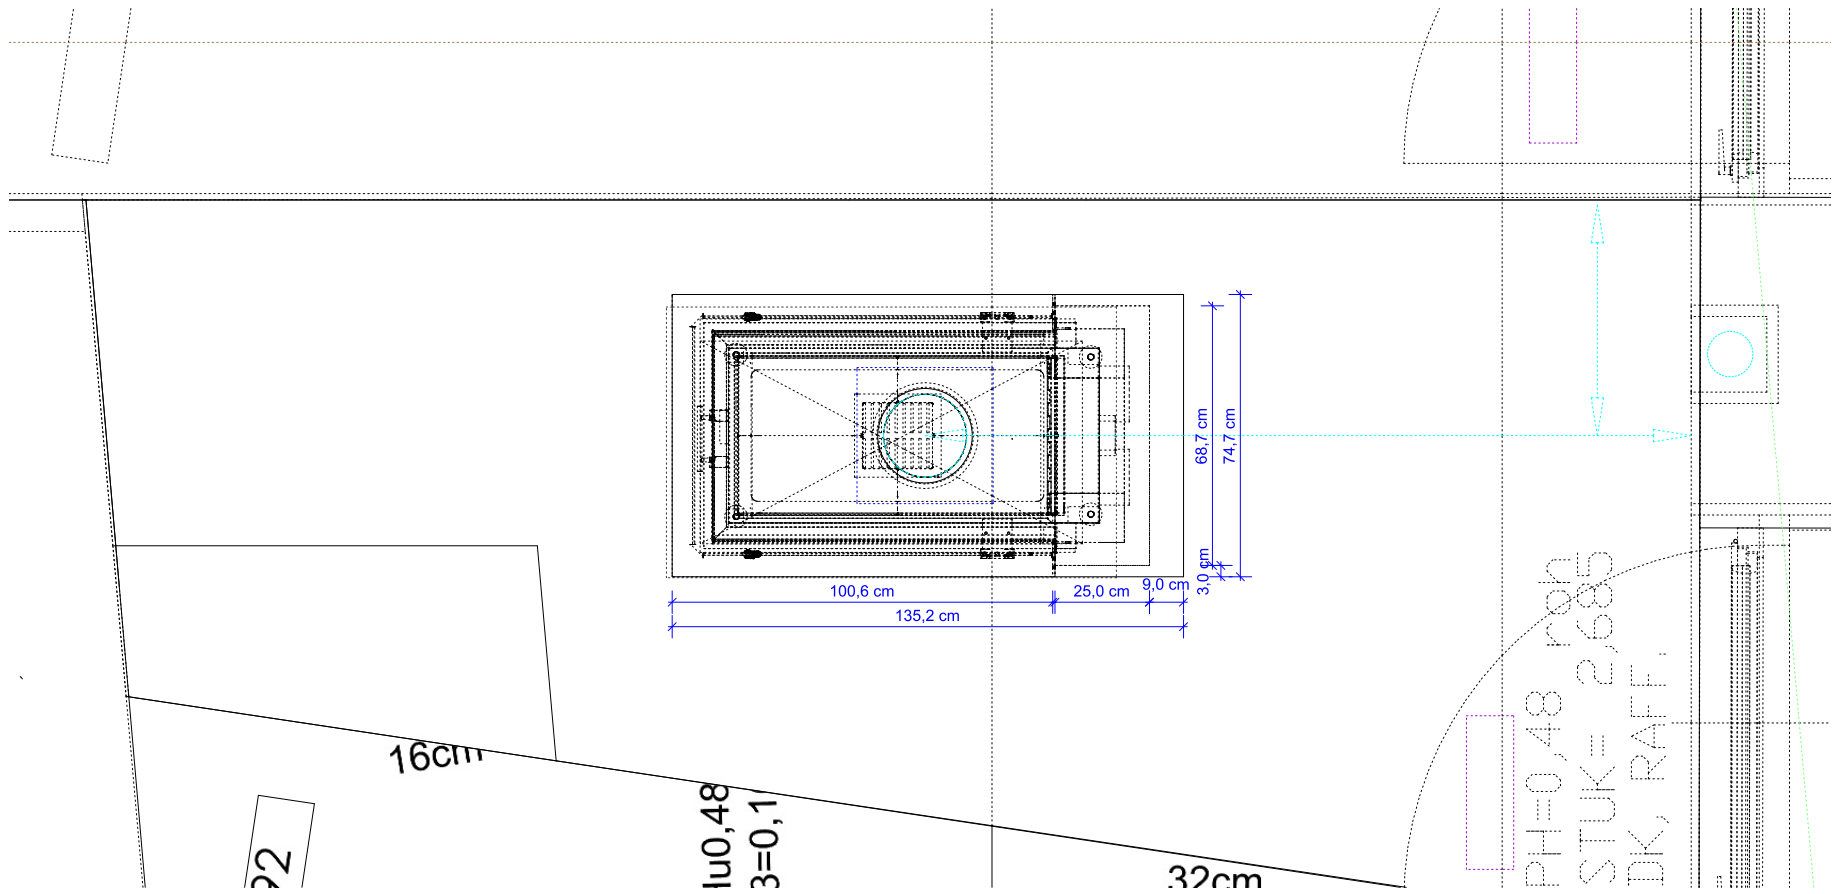

Cliente/ Kunde:	Progetto Nr./ Projekt Nr.:	Scala/ Maßstab	Stolzlechner OfenBau
Datum/ Data:	Disegnato da/ Geplant von:	1 : 20	